

**GENERAL NOTES:**

**NOTE: ALL FURNITURE MEASUREMENTS TO BE CONFIRMED PRIOR TO MANUFACTURING.**

**Design specifications:** Review and adhere to the detailed design specifications provided for each bespoke furniture piece, ensuring all design elements are accurately represented.

**Customizations requirements:** Identify any customizations needs, including dimensions, shapes, and configurations that differ from standard pieces.

**Construction techniques:** Note any specific construction techniques or methods required to achieve the designer's vision, including joinery and assembly details.

**Material considerations:** While materials have been specified, confirm that all chosen materials meet the quality and performance standards expected for bespoke items.


**Finish treatments:** Ensure that finish treatments (e.g., stains, paints, varnishes) are in line with the designer's intent and specified requirements.

**Lead times:** Factor in lead times for custom manufacturing and ensure they align with the overall project schedule.


**Client review:** Establish a process for client review and approval of bespoke designs before fabrication begins.

**Mock-ups and prototypes:** If applicable, discuss the potential need for mock-ups or prototypes to confirm design intent and functionality before full production.

**Installation Considerations:** Plan for any specific installation requirements for bespoke pieces to ensure proper fitting and stability in the designated space.

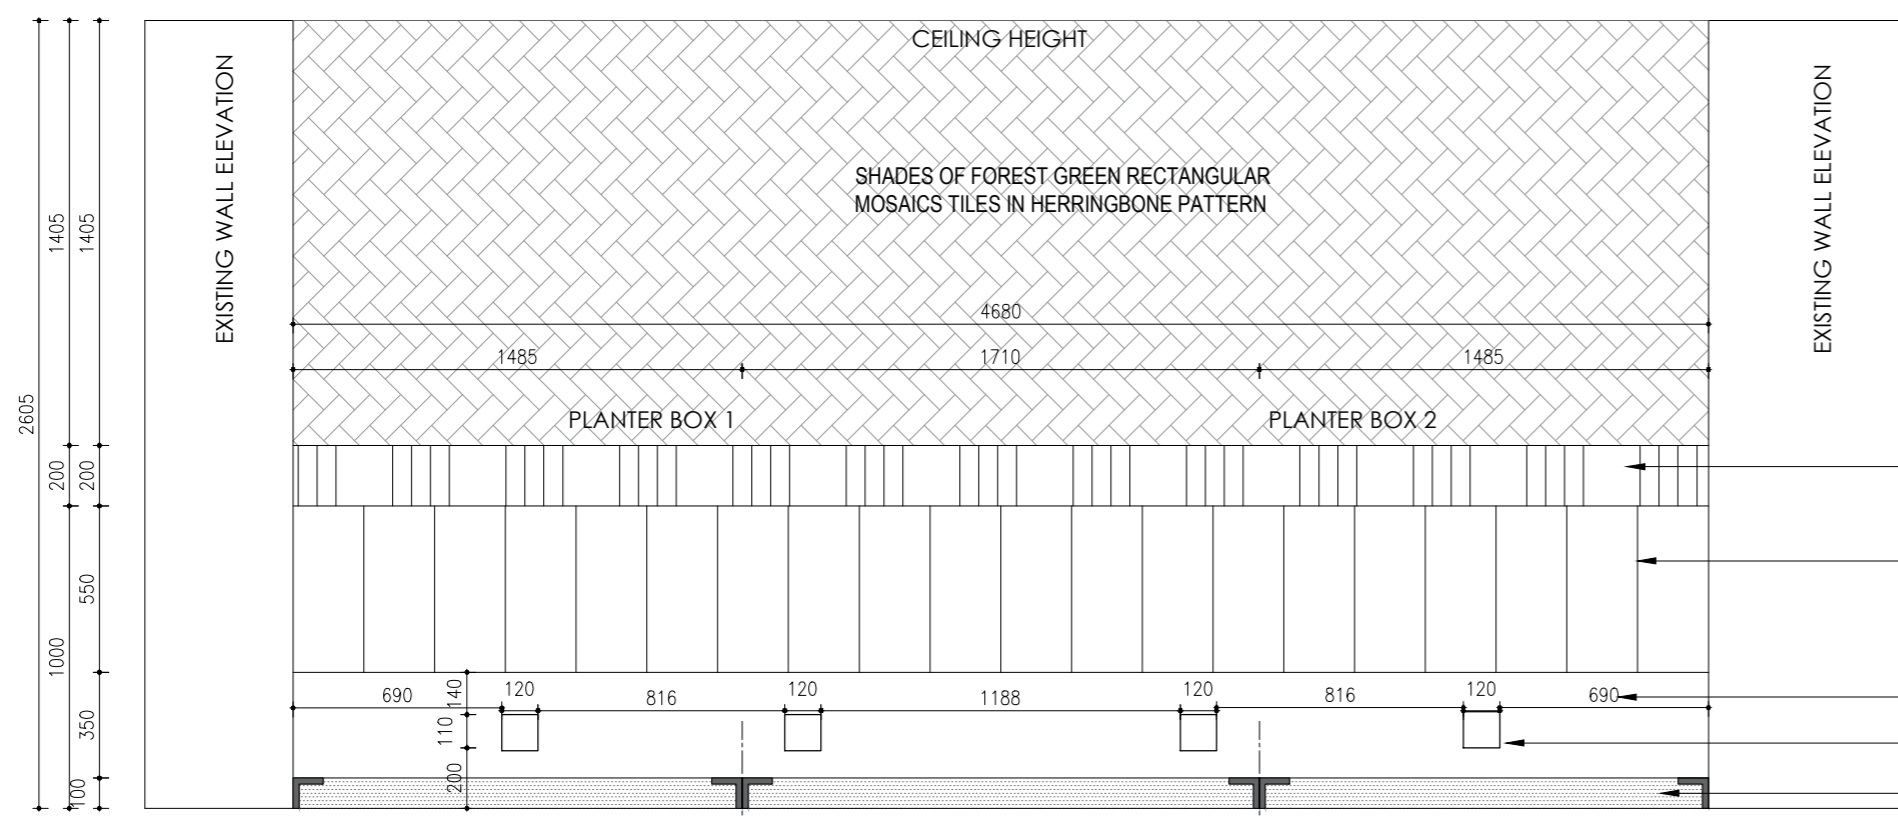


**BENCH SEATING: FRONT ELEVATION - DETAIL 06**  
SCALE 1:25

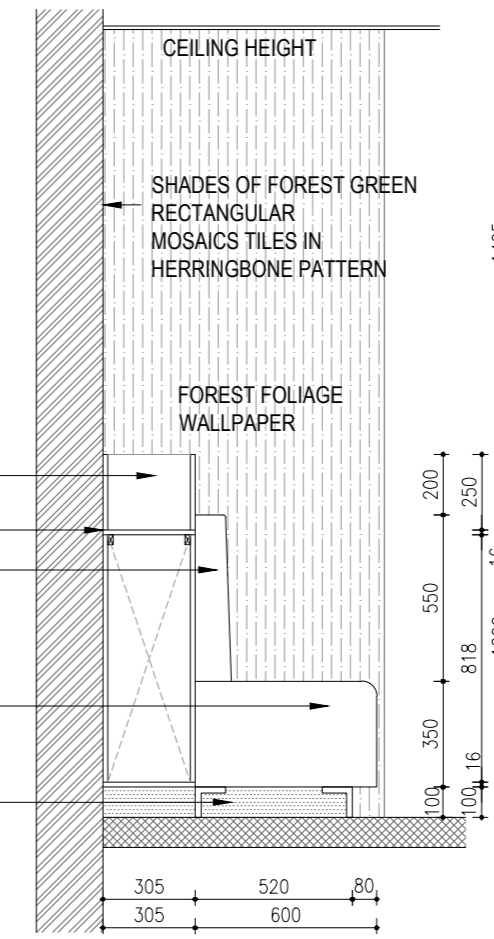

**BENCH SEATING: SIDE SECTIONAL ELEVATION 06**  
SCALE 1:25


BENCH SEATING WITH PLANTER. INCLUDES 4X ELECTRICAL MULTI SOCKETS. (QTY X1) VINYL UPHOLSTERED SEAT AN BACK. FLUTED BACK SEATING. OAK GROOVED PLANTER BOX

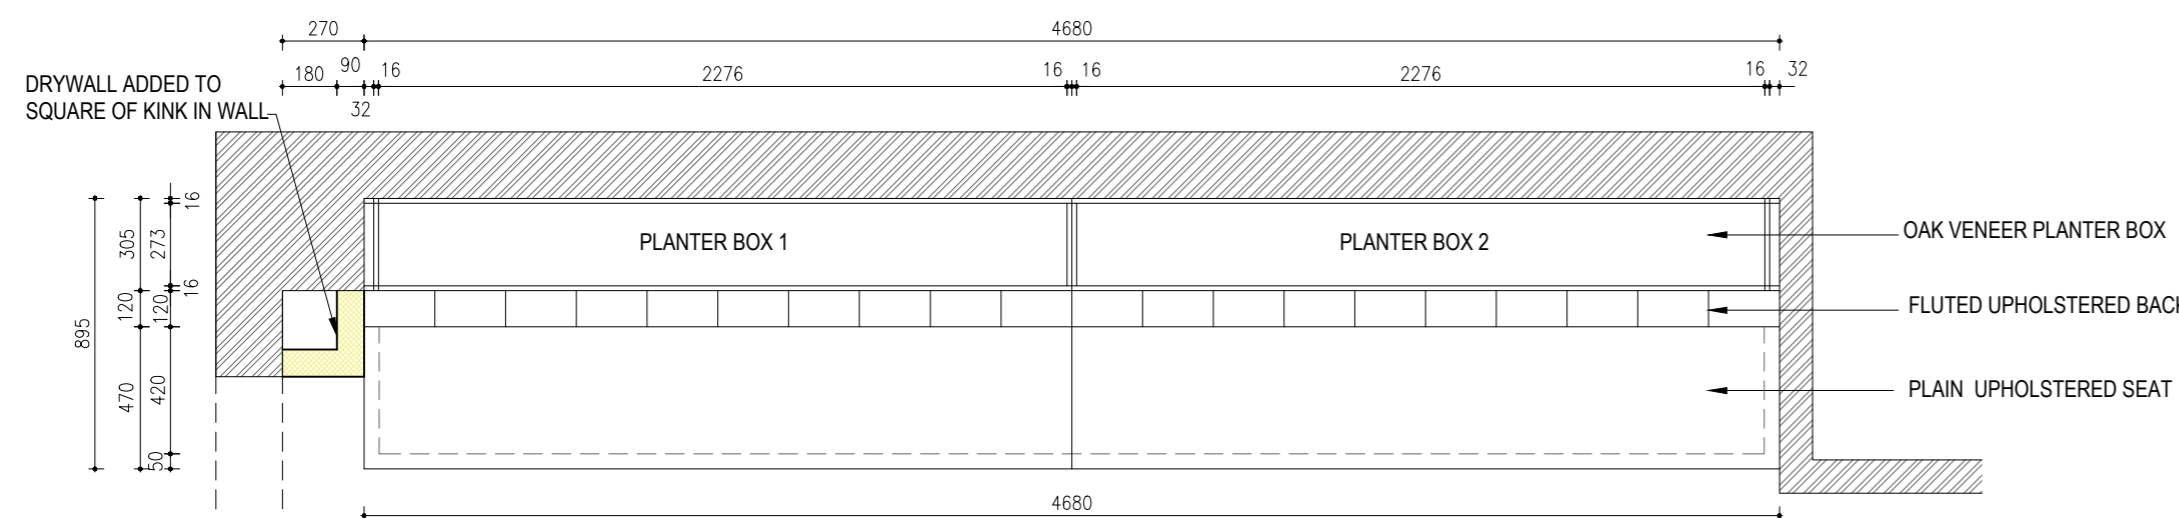


**BENCH SEATING: TOP VIEW - DETAIL 06**  
SCALE 1:25



**BENCH SEATING: FRONT ELEVATION - DETAIL 07**  
SCALE 1:25

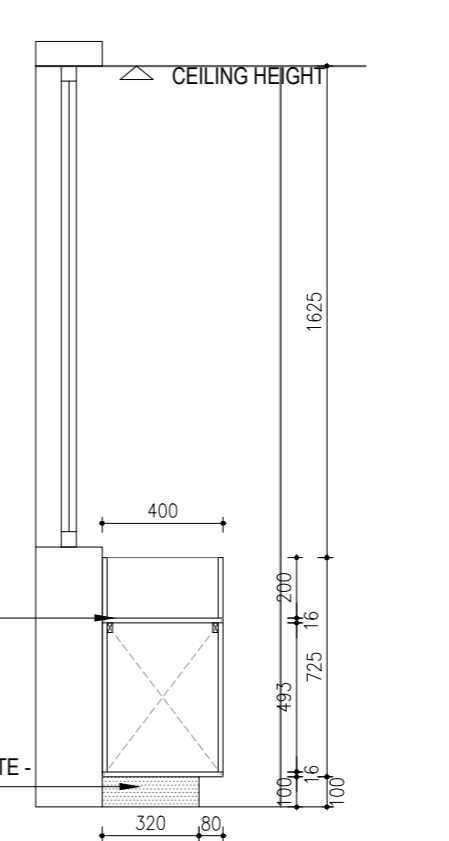

**PLANTER BOX: SIDE SECTIONAL ELEVATION 07**  
SCALE 1:25

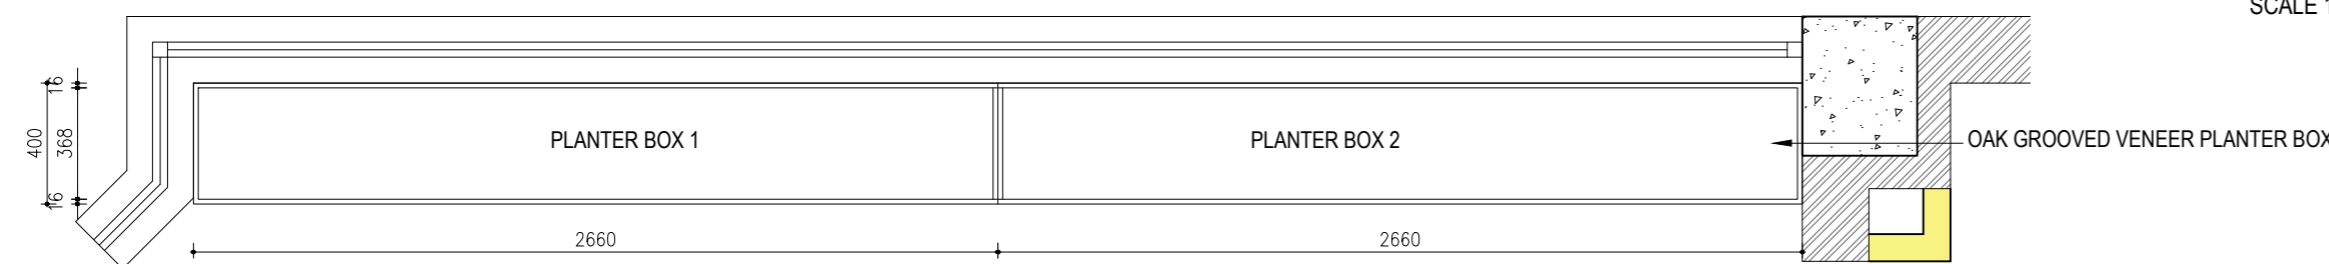

**PLANTER BOX 01: TOP VIEW - DETAIL 07**  
SCALE 1:25

DATE:	REFERENCE:	DESCRIPTION:

PROJECT TITLE:  
STAGES - THE THEATRE RESTAURANT

DRAWING TITLE:  
GROUND FLOOR: DETAIL 06 | DETAIL 07 (BENCH SEATING & PLANTER BOX)

DRAWING NO:  
STAGES-FP-DET-012

REV:  
0

DATE:  
01 October 2024

SCALE:  
1:25 A2

DRAWN BY:  
Cindy L Jasmin

ISSUED FOR TENDER

OWNERS NAME & SIGNATURE:

**DOLCE VITA**  
DESIGNS BY BIANCA

INTERIOR ARCHITECTURE | DESIGN | DECORATING

BIANCA SUTTNER  
REGUEIRAS

PHONE: +27 82 308 1653  
REG NO: CK20091106268/23  
MEMBERS: CINDY JASMIN |  
SACAP REG: PR ARCT - T0732

**APD**  
ARCHITECTURE

TEL: 083 793 0377 | EMAIL:  
ARCHITECTURE.APD@GMAIL.COM  
REG NO: CK20091106268/23  
MEMBERS: CINDY JASMIN |  
SACAP REG: PR ARCT - T0732