


GENERAL NOTES:

Height dimensions: All height dimensions to be checked and confirmed for all elements in the elevations to ensure accurate construction.

Client review: Establish a process for the client to review and approve elevation details before commencement of project.


Construction techniques: Note any specific construction techniques required for particular elements to ensure they are built as intended.

Safety considerations: Ensure that all elevation details adhere to safety regulations, especially for high-mounted elements.

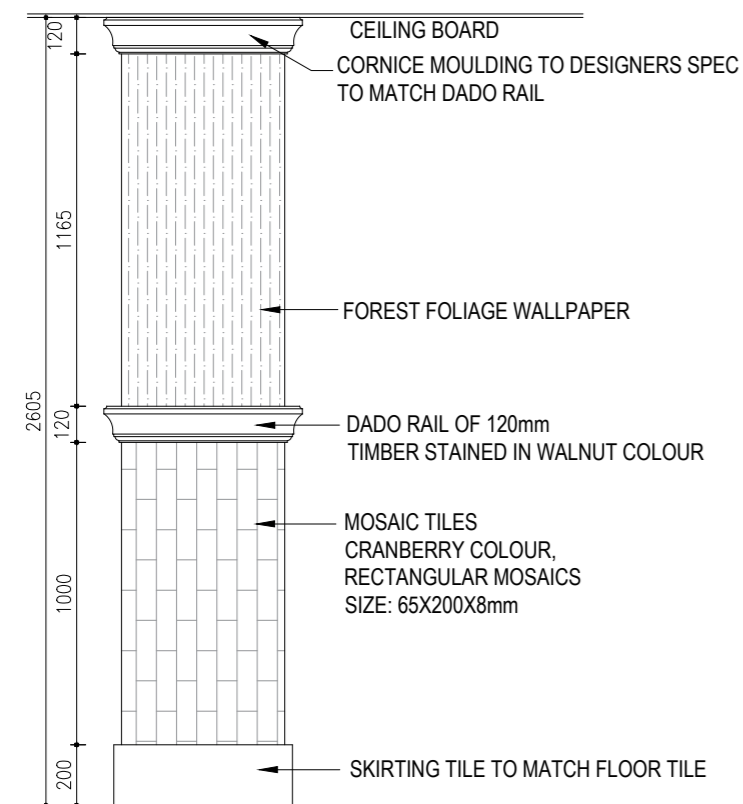


COLUMN ELEVATION 02

SCALE 1:25

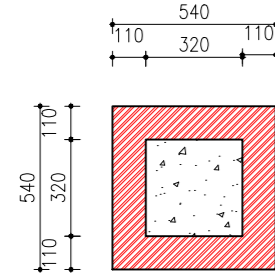


COLUMN PLAN- ELEVATION DETAIL 01

SCALE 1:25

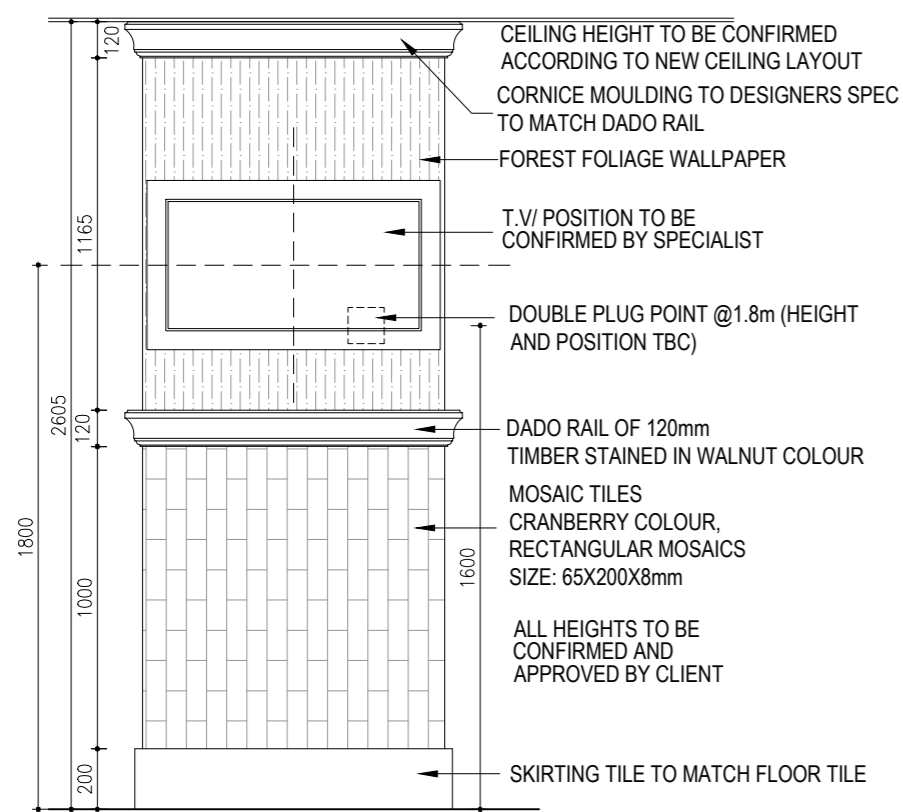


COLUMN ELEVATION 04

SCALE 1:25

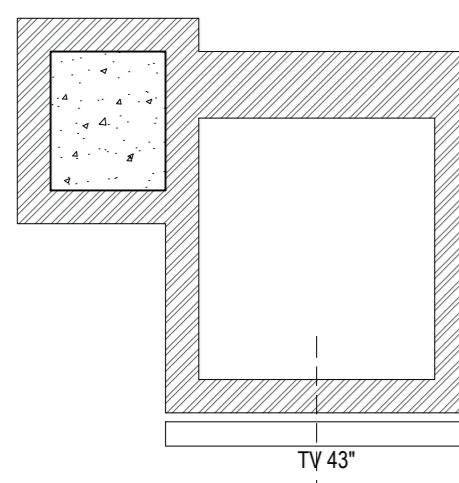


COLUMN PLAN- ELEVATION DETAIL 05

SCALE 1:25

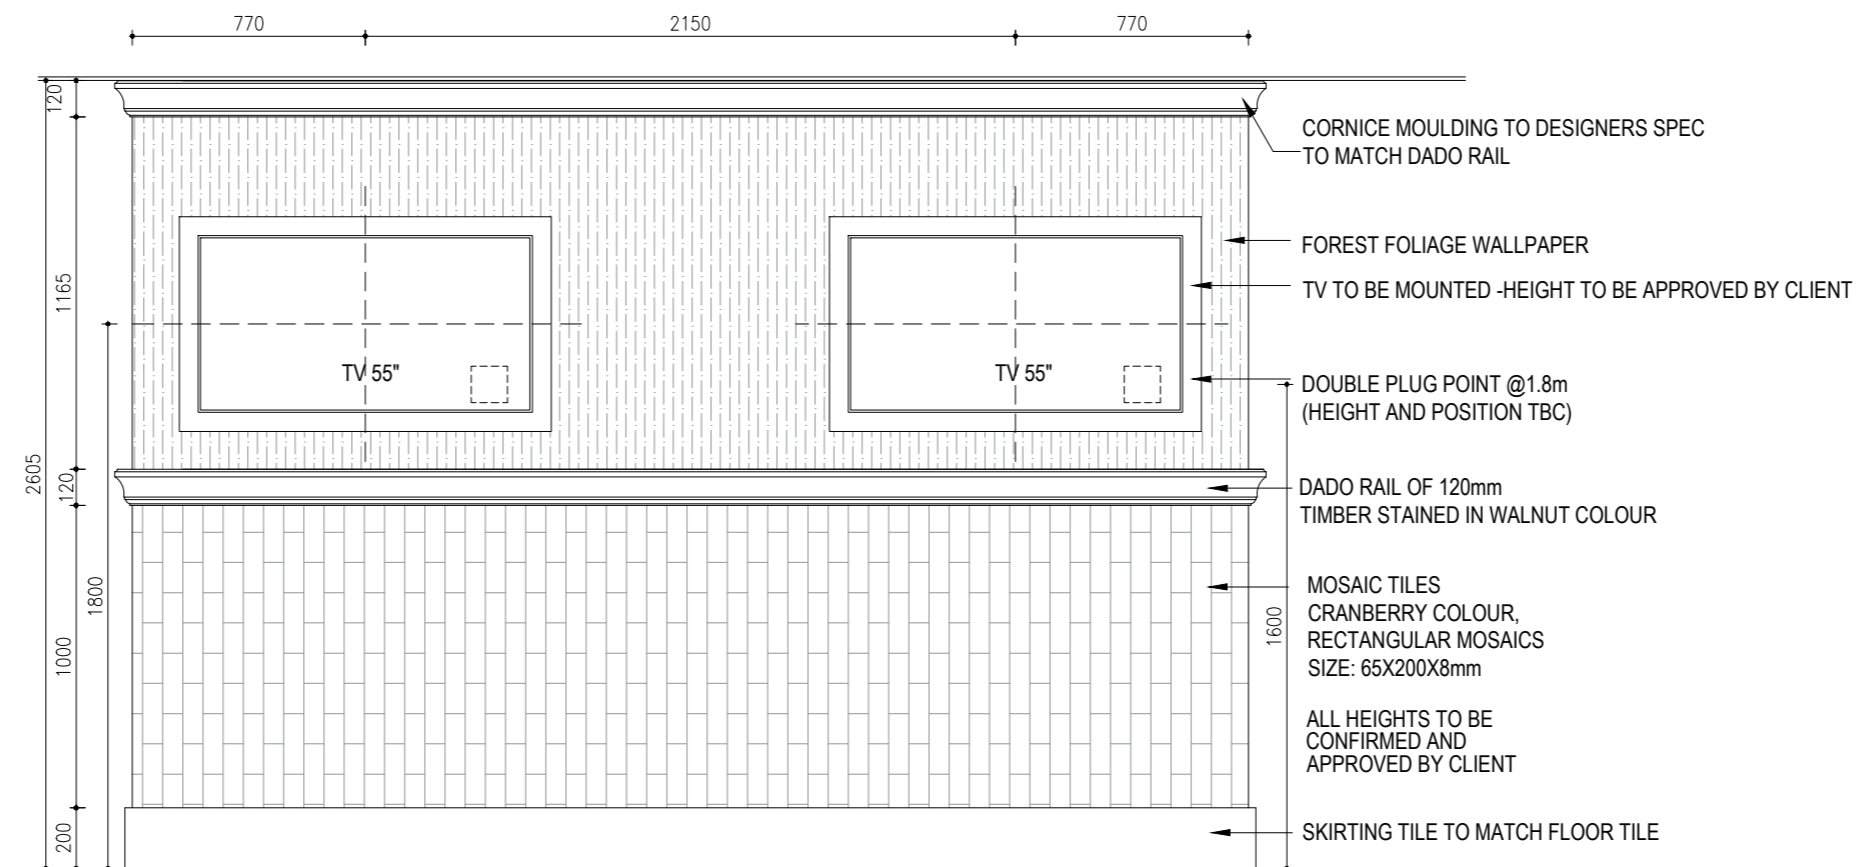


WALL ELEVATION DETAIL 03

SCALE 1:25

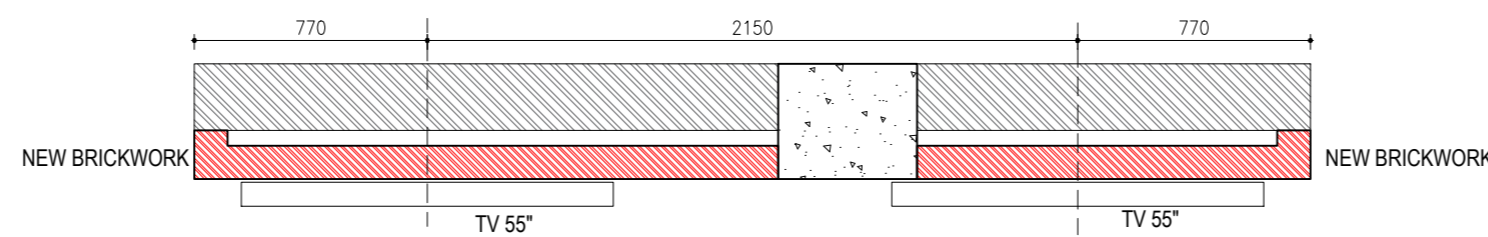


WALL ELEVATION- ELEVATION DETAIL 03

SCALE 1:25

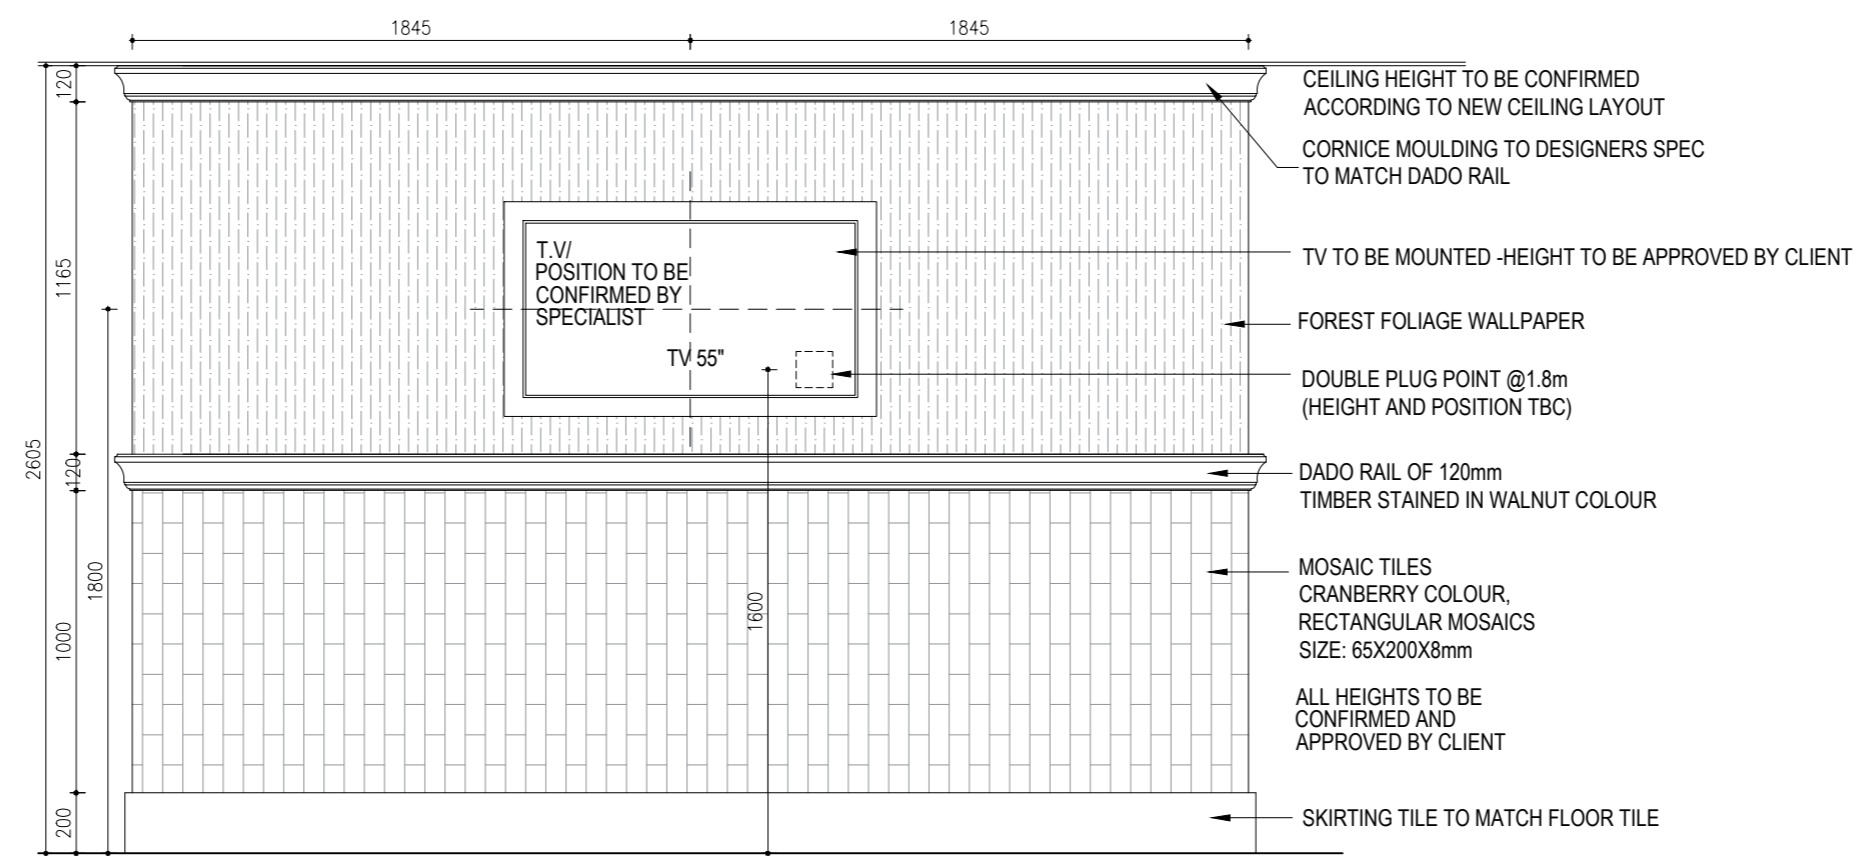

WALL ELEVATION DETAIL 04

SCALE 1:25

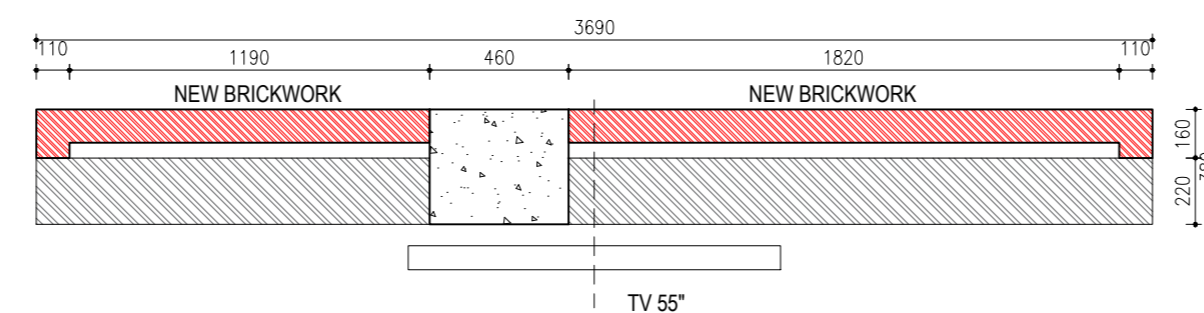

WALL ELEVATION- ELEVATION DETAIL 04

SCALE 1:25

DATE:	REFERENCE:	DESCRIPTION:

PROJECT TITLE:
STAGES - THE THEATRE RESTAURANT

DRAWING TITLE:
GROUND FLOOR: ELEVATION DETAIL 01 | 02 | 03 | 04

DRAWING NO:
STAGE-FP-DET-010

REV:
0

DATE:
01 October 2024

SCALE:
1.25 A2

DRAWN BY:
Cindy L Jasmin

ISSUED FOR TENDER

OWNERS NAME & SIGNATURE:

<p>DOLCE VITA DESIGNS BY BIANCA</p> <p>INTERIOR ARCHITECTURE DESIGN DECORATING</p> <p>BIANCA SUTTNER REGUEIRAS</p> <p>PHONE: +27 82 308 1653 EMAIL: BIANCA@DOLCEVITA.COM WEB: dolcevita.com Postnet Suite 438 Private bag x1 Melrose Arch 2076 South Africa</p>	<p>APD ARCHITECTURE</p> <p>TEL: 083 793 0377 EMAIL: ARCHITECTURE.APD@GMAIL.COM REG NO: CK20091106268/Z3 MEMBERS: CINDY JASMIN SACAP REG: PR ARCT - T0732</p>